
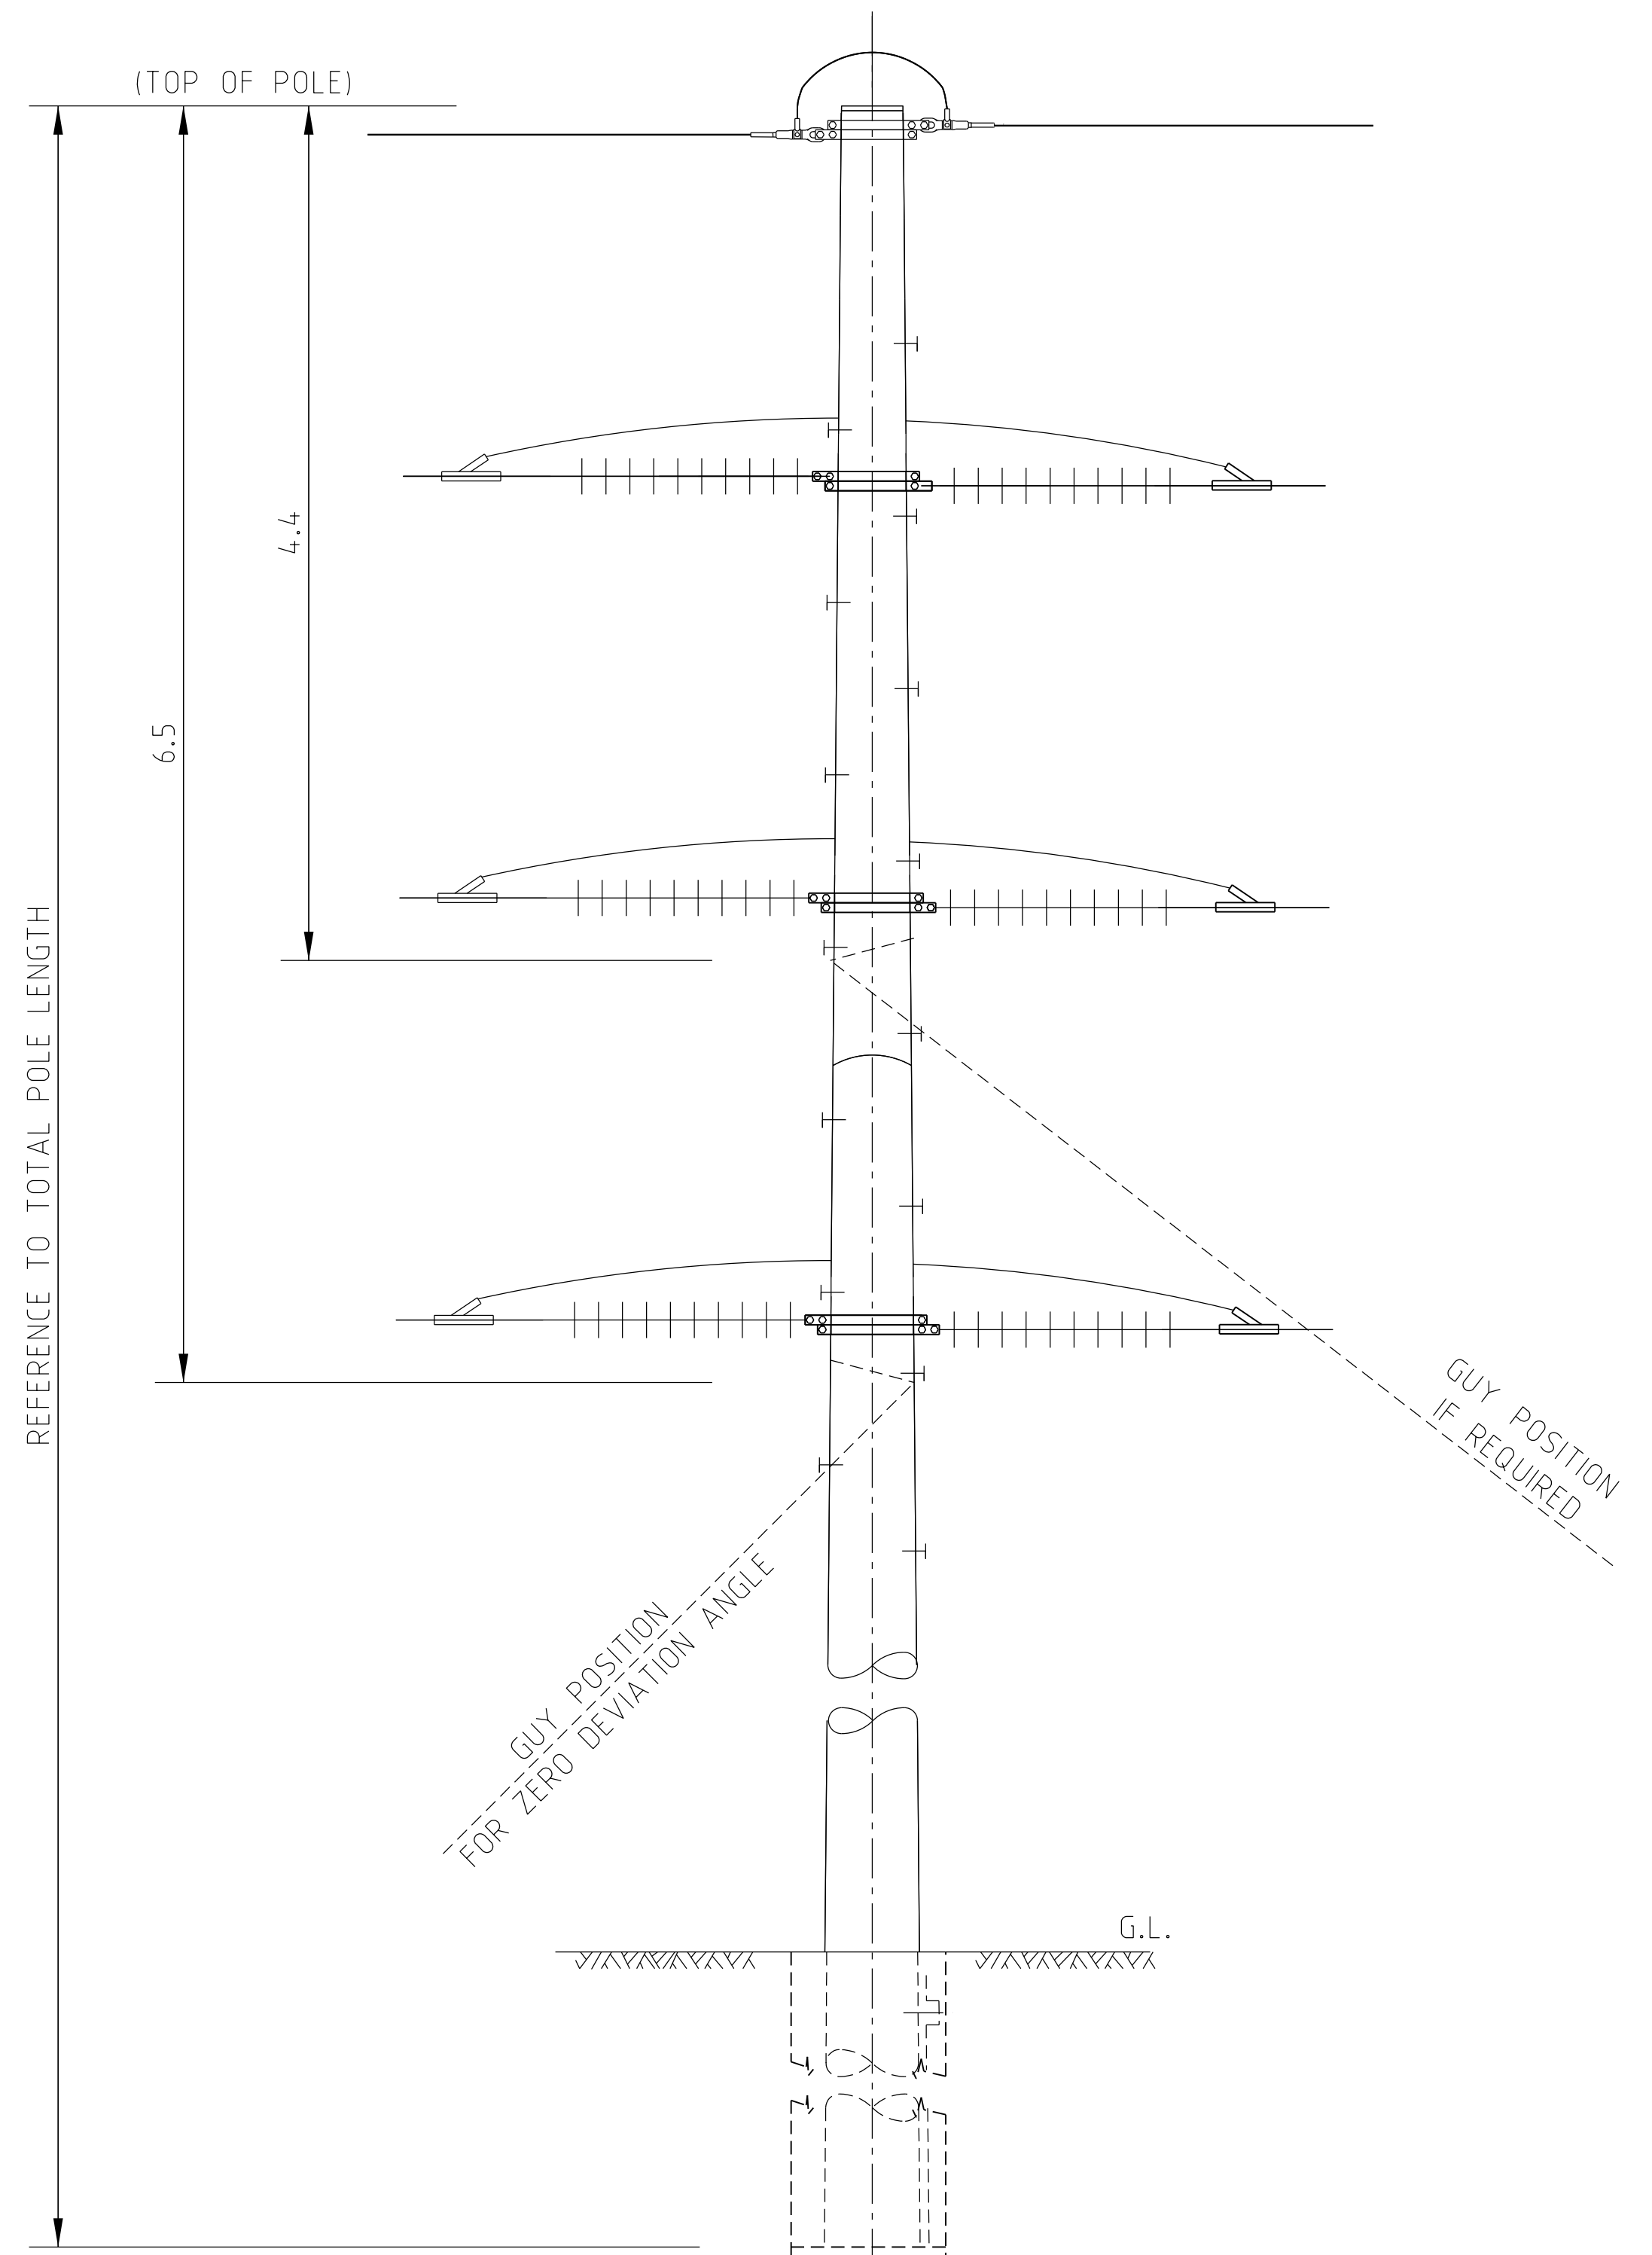



FIRST ANGLE PROJECTION

UNLESS NOTED OTHERWISE ALL DIMENSIONS ARE IN METRES

AMENDMENT:		TL800585 A2 MRL ASSEMBLY		©TransGrid	
				TRANSMISSION LINES	
				132kV INSTALLATION	
				TYPICAL DOUBLE CIRCUIT	
				SUSPENSION STRUCTURE	
				GENERAL ARRANGEMENT	
FOR INFORMATION ONLY				A2	
APPROVAL STATUS				TL-SK-005	
SCALE				A	
REFERENCE DRAWINGS		N.T.S.		PREFIX NUMBER SHEET	
SUPERSEDES		SUPERSEDED BY		INDEX CLASS'N	
PLOT ISSUE DATE		19/04/2018		31-10	
3:03:39 PM		COPIED FROM			

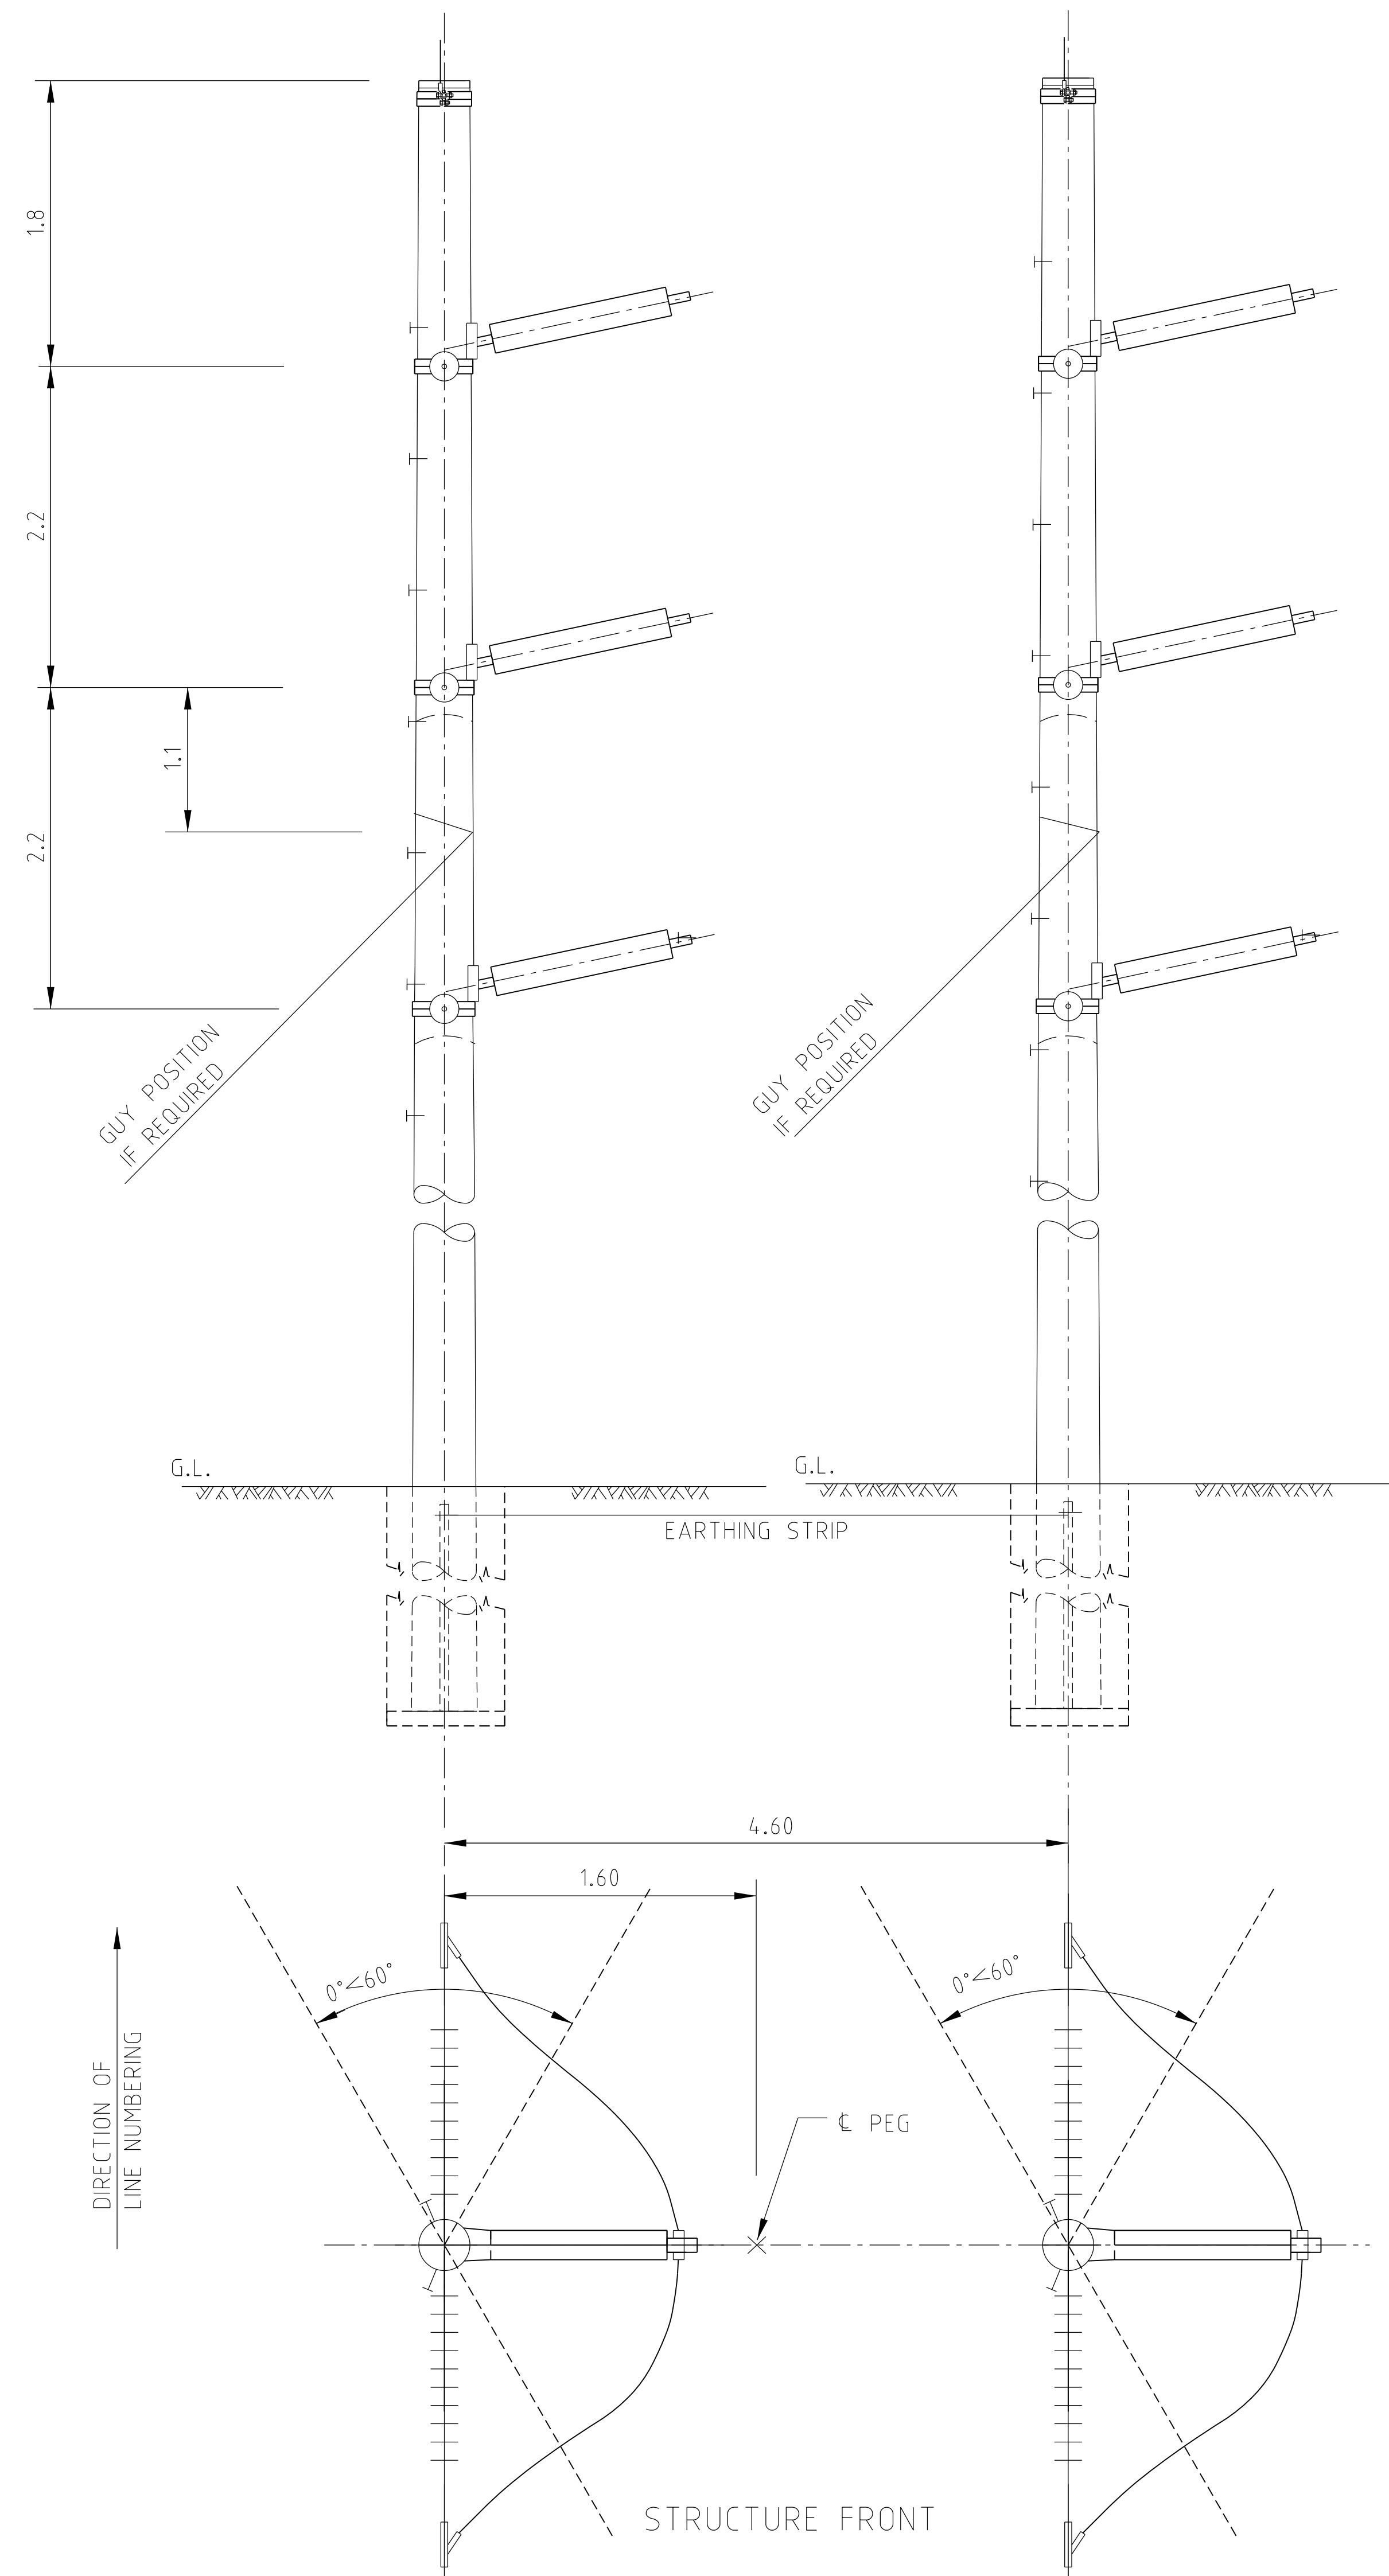

1ST ANGLE PROJECTION

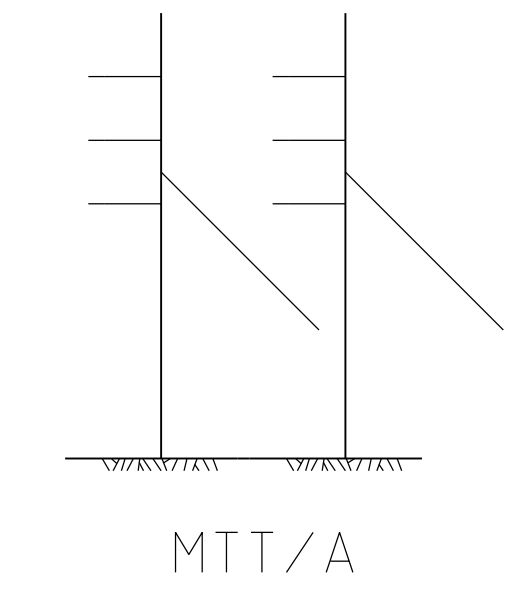

AMENDMENT:



**TransGrid**

DRAWN	ARB	©TransGrid	
REVIEWED		TRANSMISSION LINES	
VERIFIED		132kV INSTALLATION	
APPROVED		TYPICAL DOUBLE CIRCUIT	
FOR INFORMATION ONLY		TENSION STRUCTURE	
APPROVAL STATUS		GENERAL ARRANGEMENT	
SCALE	A2	TL-SK-006	A
REFERENCE DRAWINGS	PREFIX	NUMBER	SHEET
SUPERSEDES	INDEX	CLASS'N	AMDT